



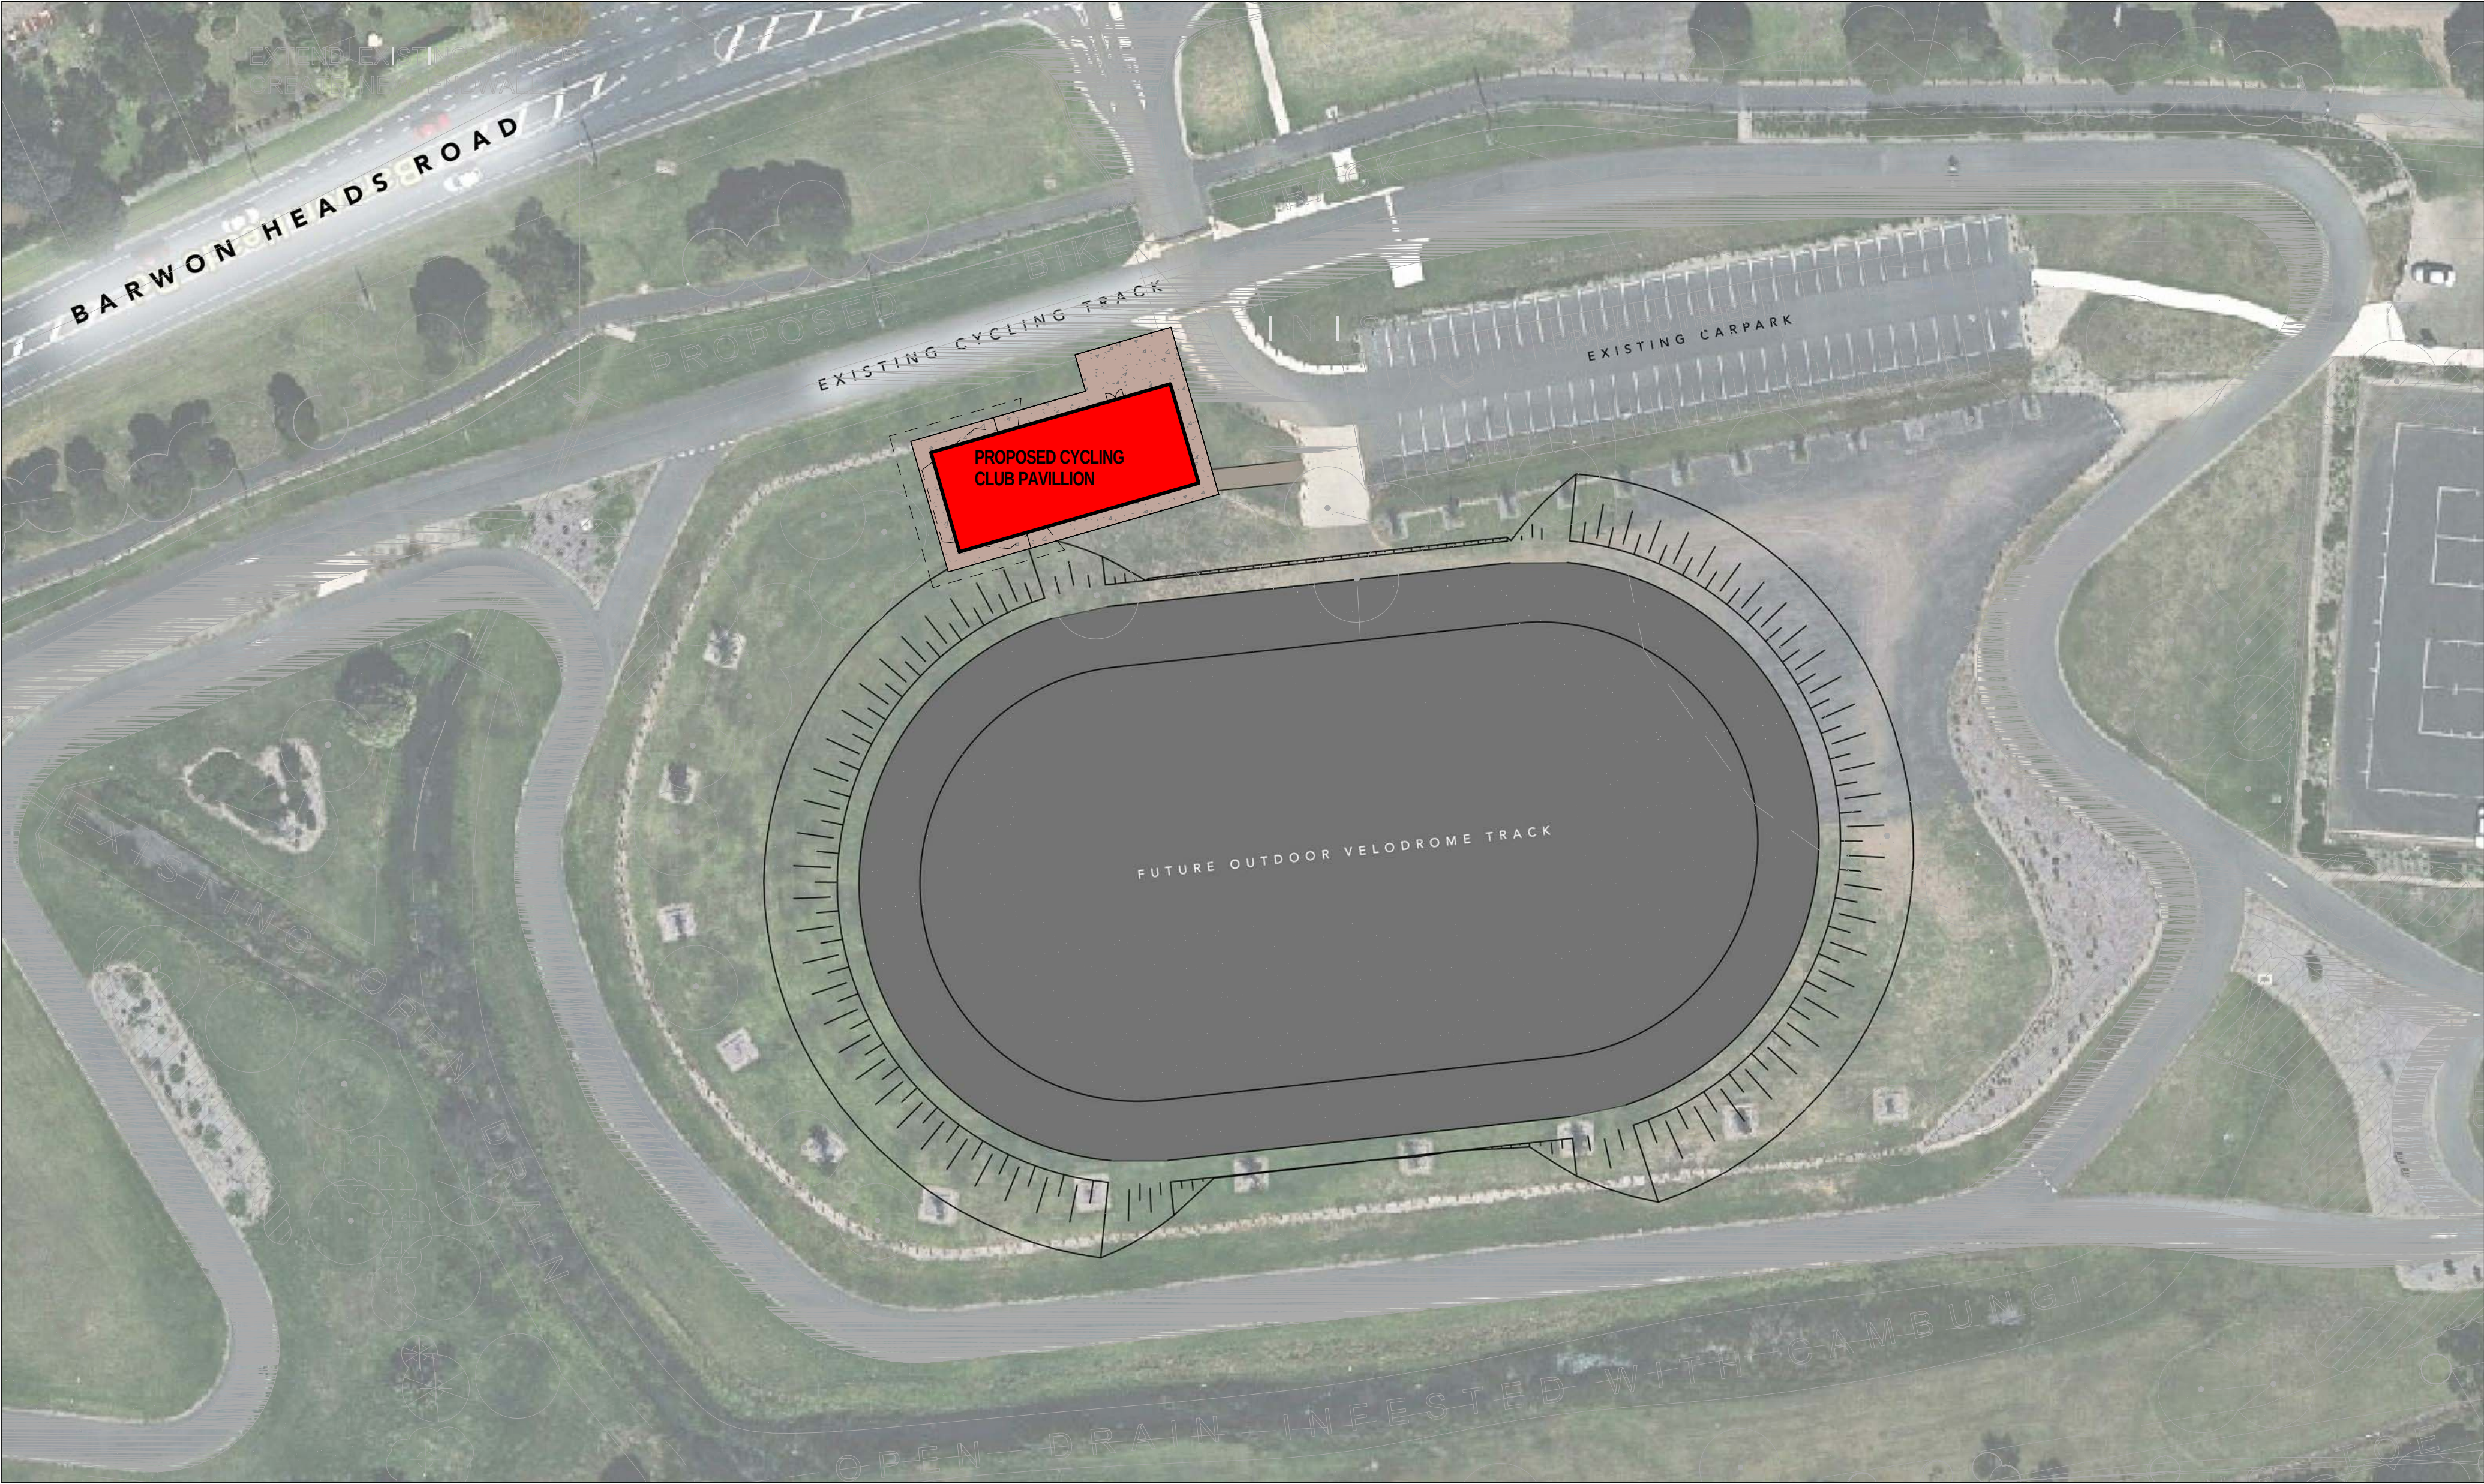

GEELONG CYCLING CLUB PAVILLION
BARWON HEADS ROAD, BELMONT

FOR
CITY OF GREATER GEELONG

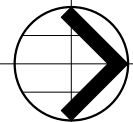

Project No. 15036

Date: 23/10/15

Scale 1 : 500

title SITE PLAN

drawn AW

SK01

revision 0 issued 23/10/15

© Copyright



BHA


33a Little Malop Street Geelong
Victoria 3220 Australia
Telephone +61 3 5222 6228
Facsimile +61 3 5222 6232
bhageel@bhaust.com.au

Geelong
33a Little Malop Street Geelong
Victoria 3220 Australia
Telephone +61 3 5222 6228
Facsimile +61 3 5222 6232
bhageel@bhaust.com.au


McKinnon
301 Bridge Road Richmond
Victoria 3121 Australia
Telephone +61 3 9428 4655
bhastan@bhaust.com.au

T:\PROJECTS\Home for Cycling (15036)\Vol 2.1\01 Architect\REV1\Home for Cycling - 15036.rvt

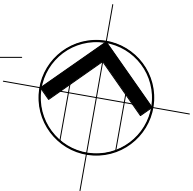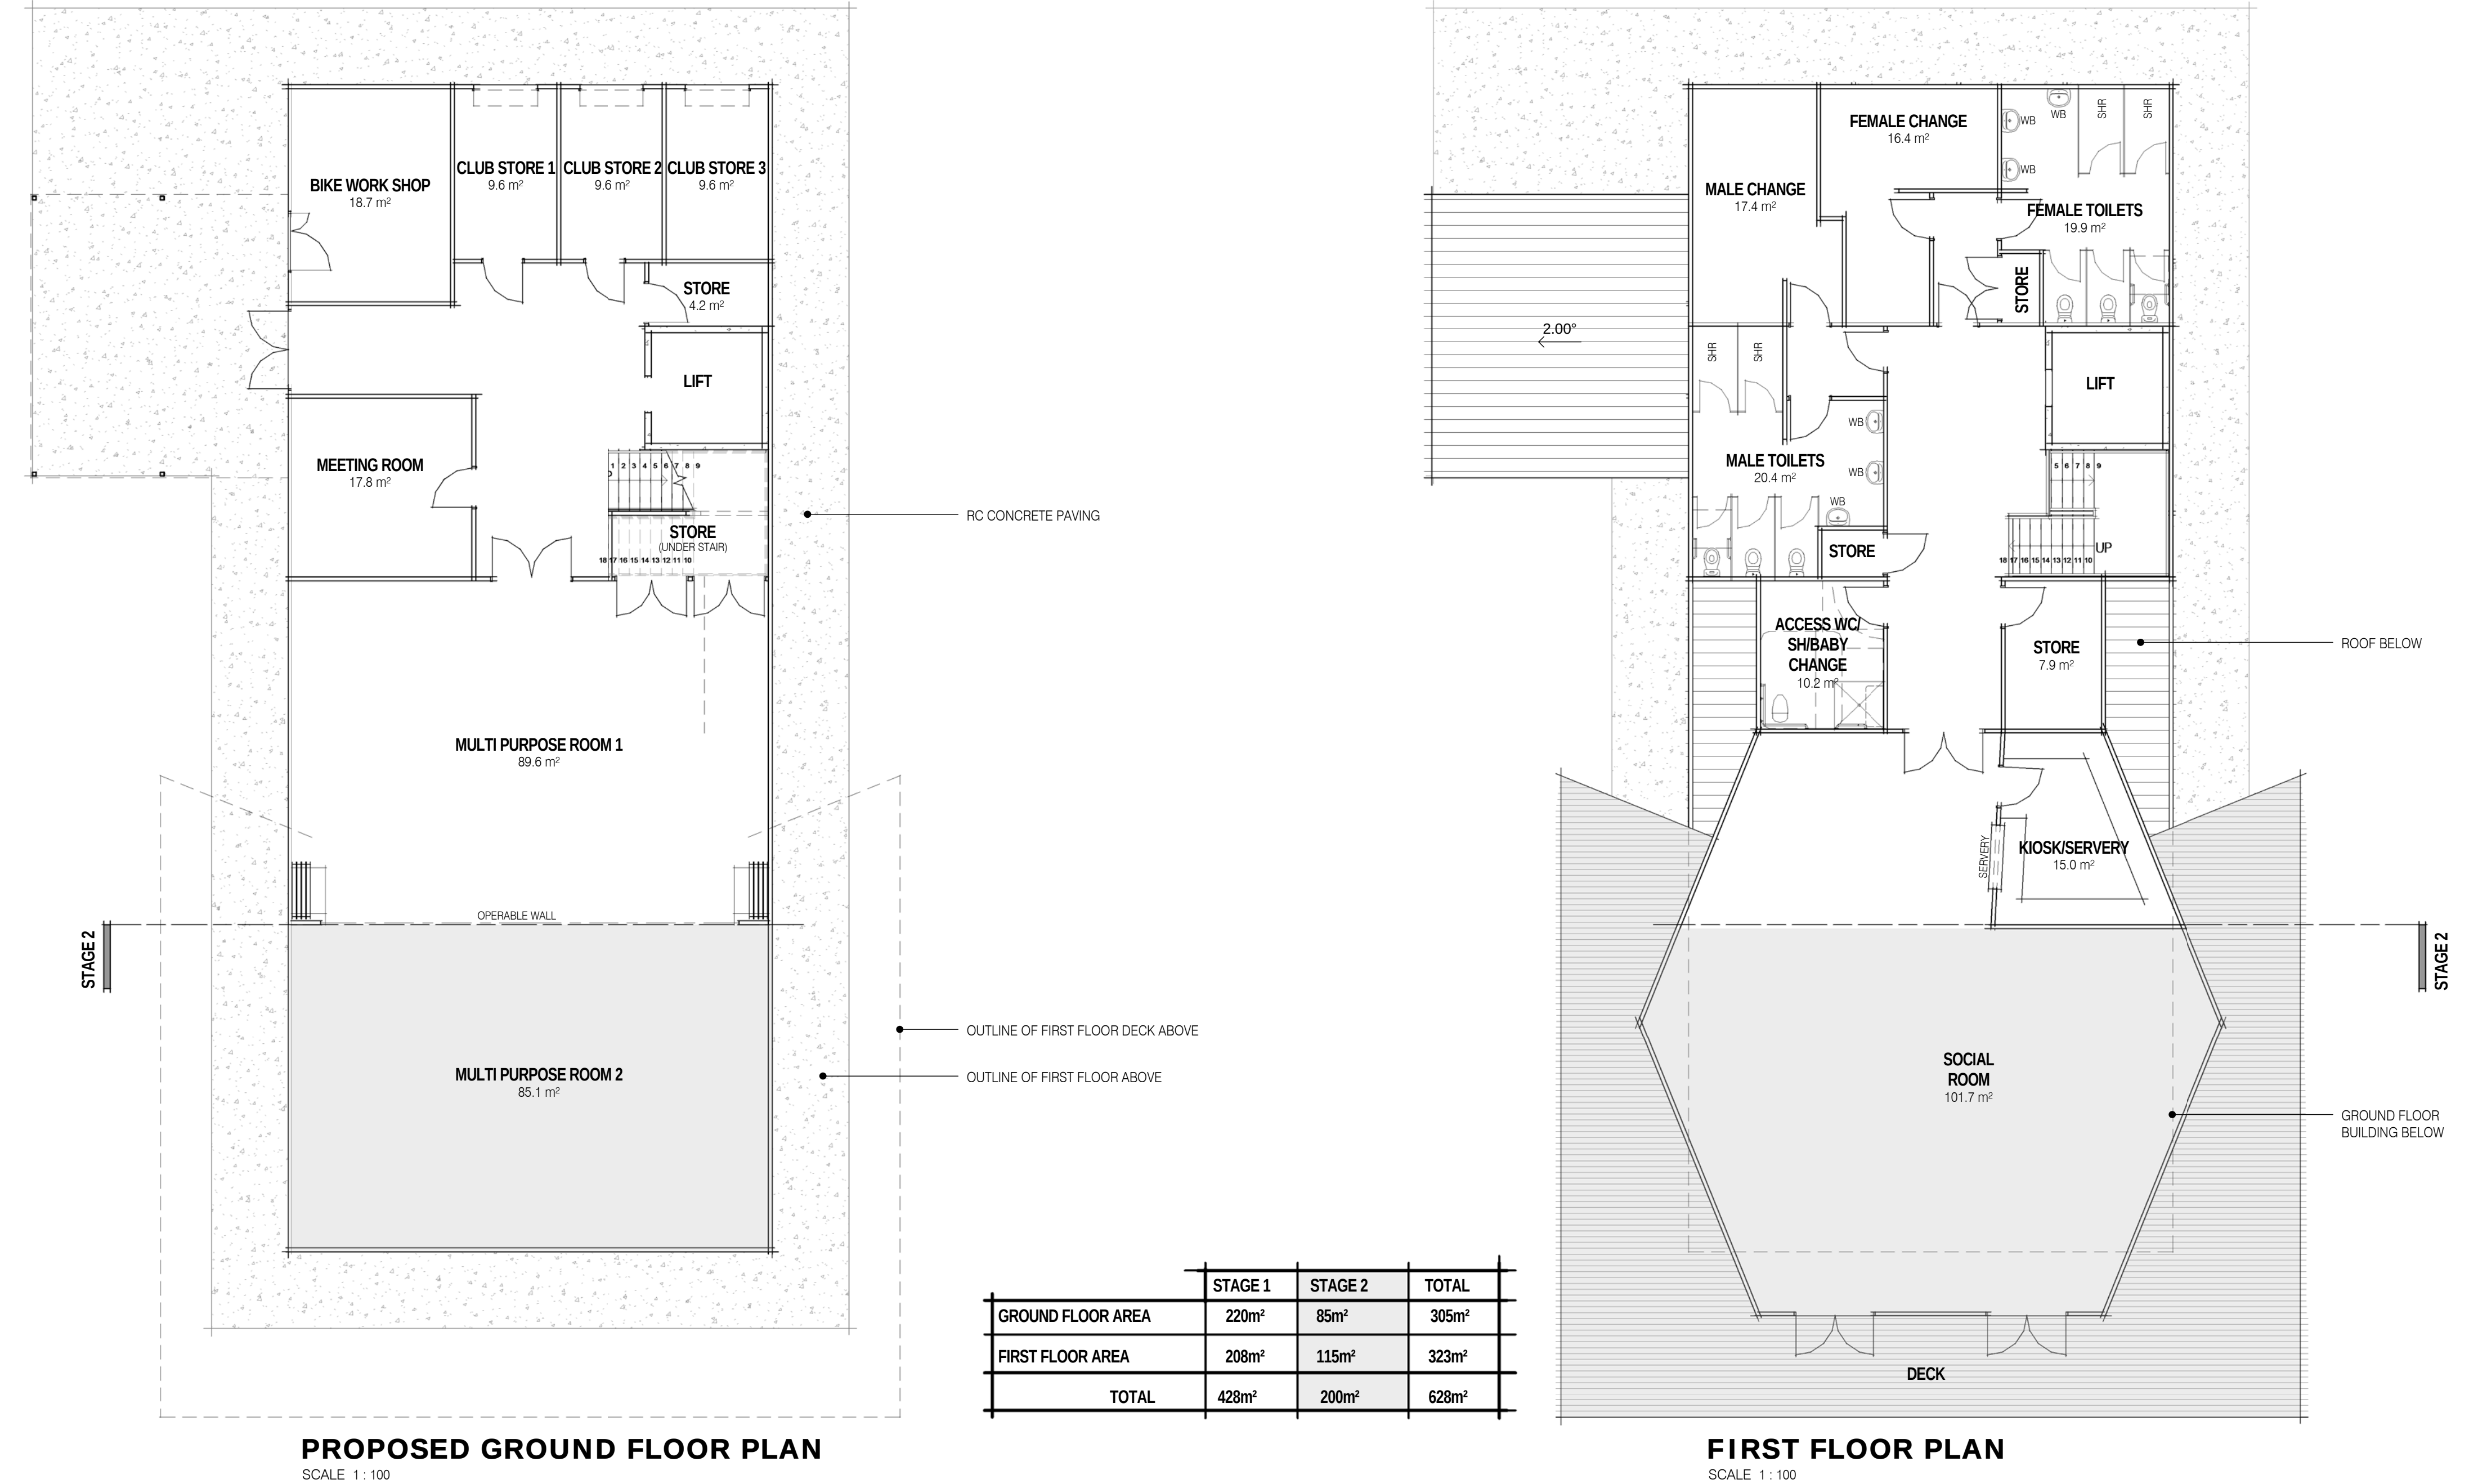

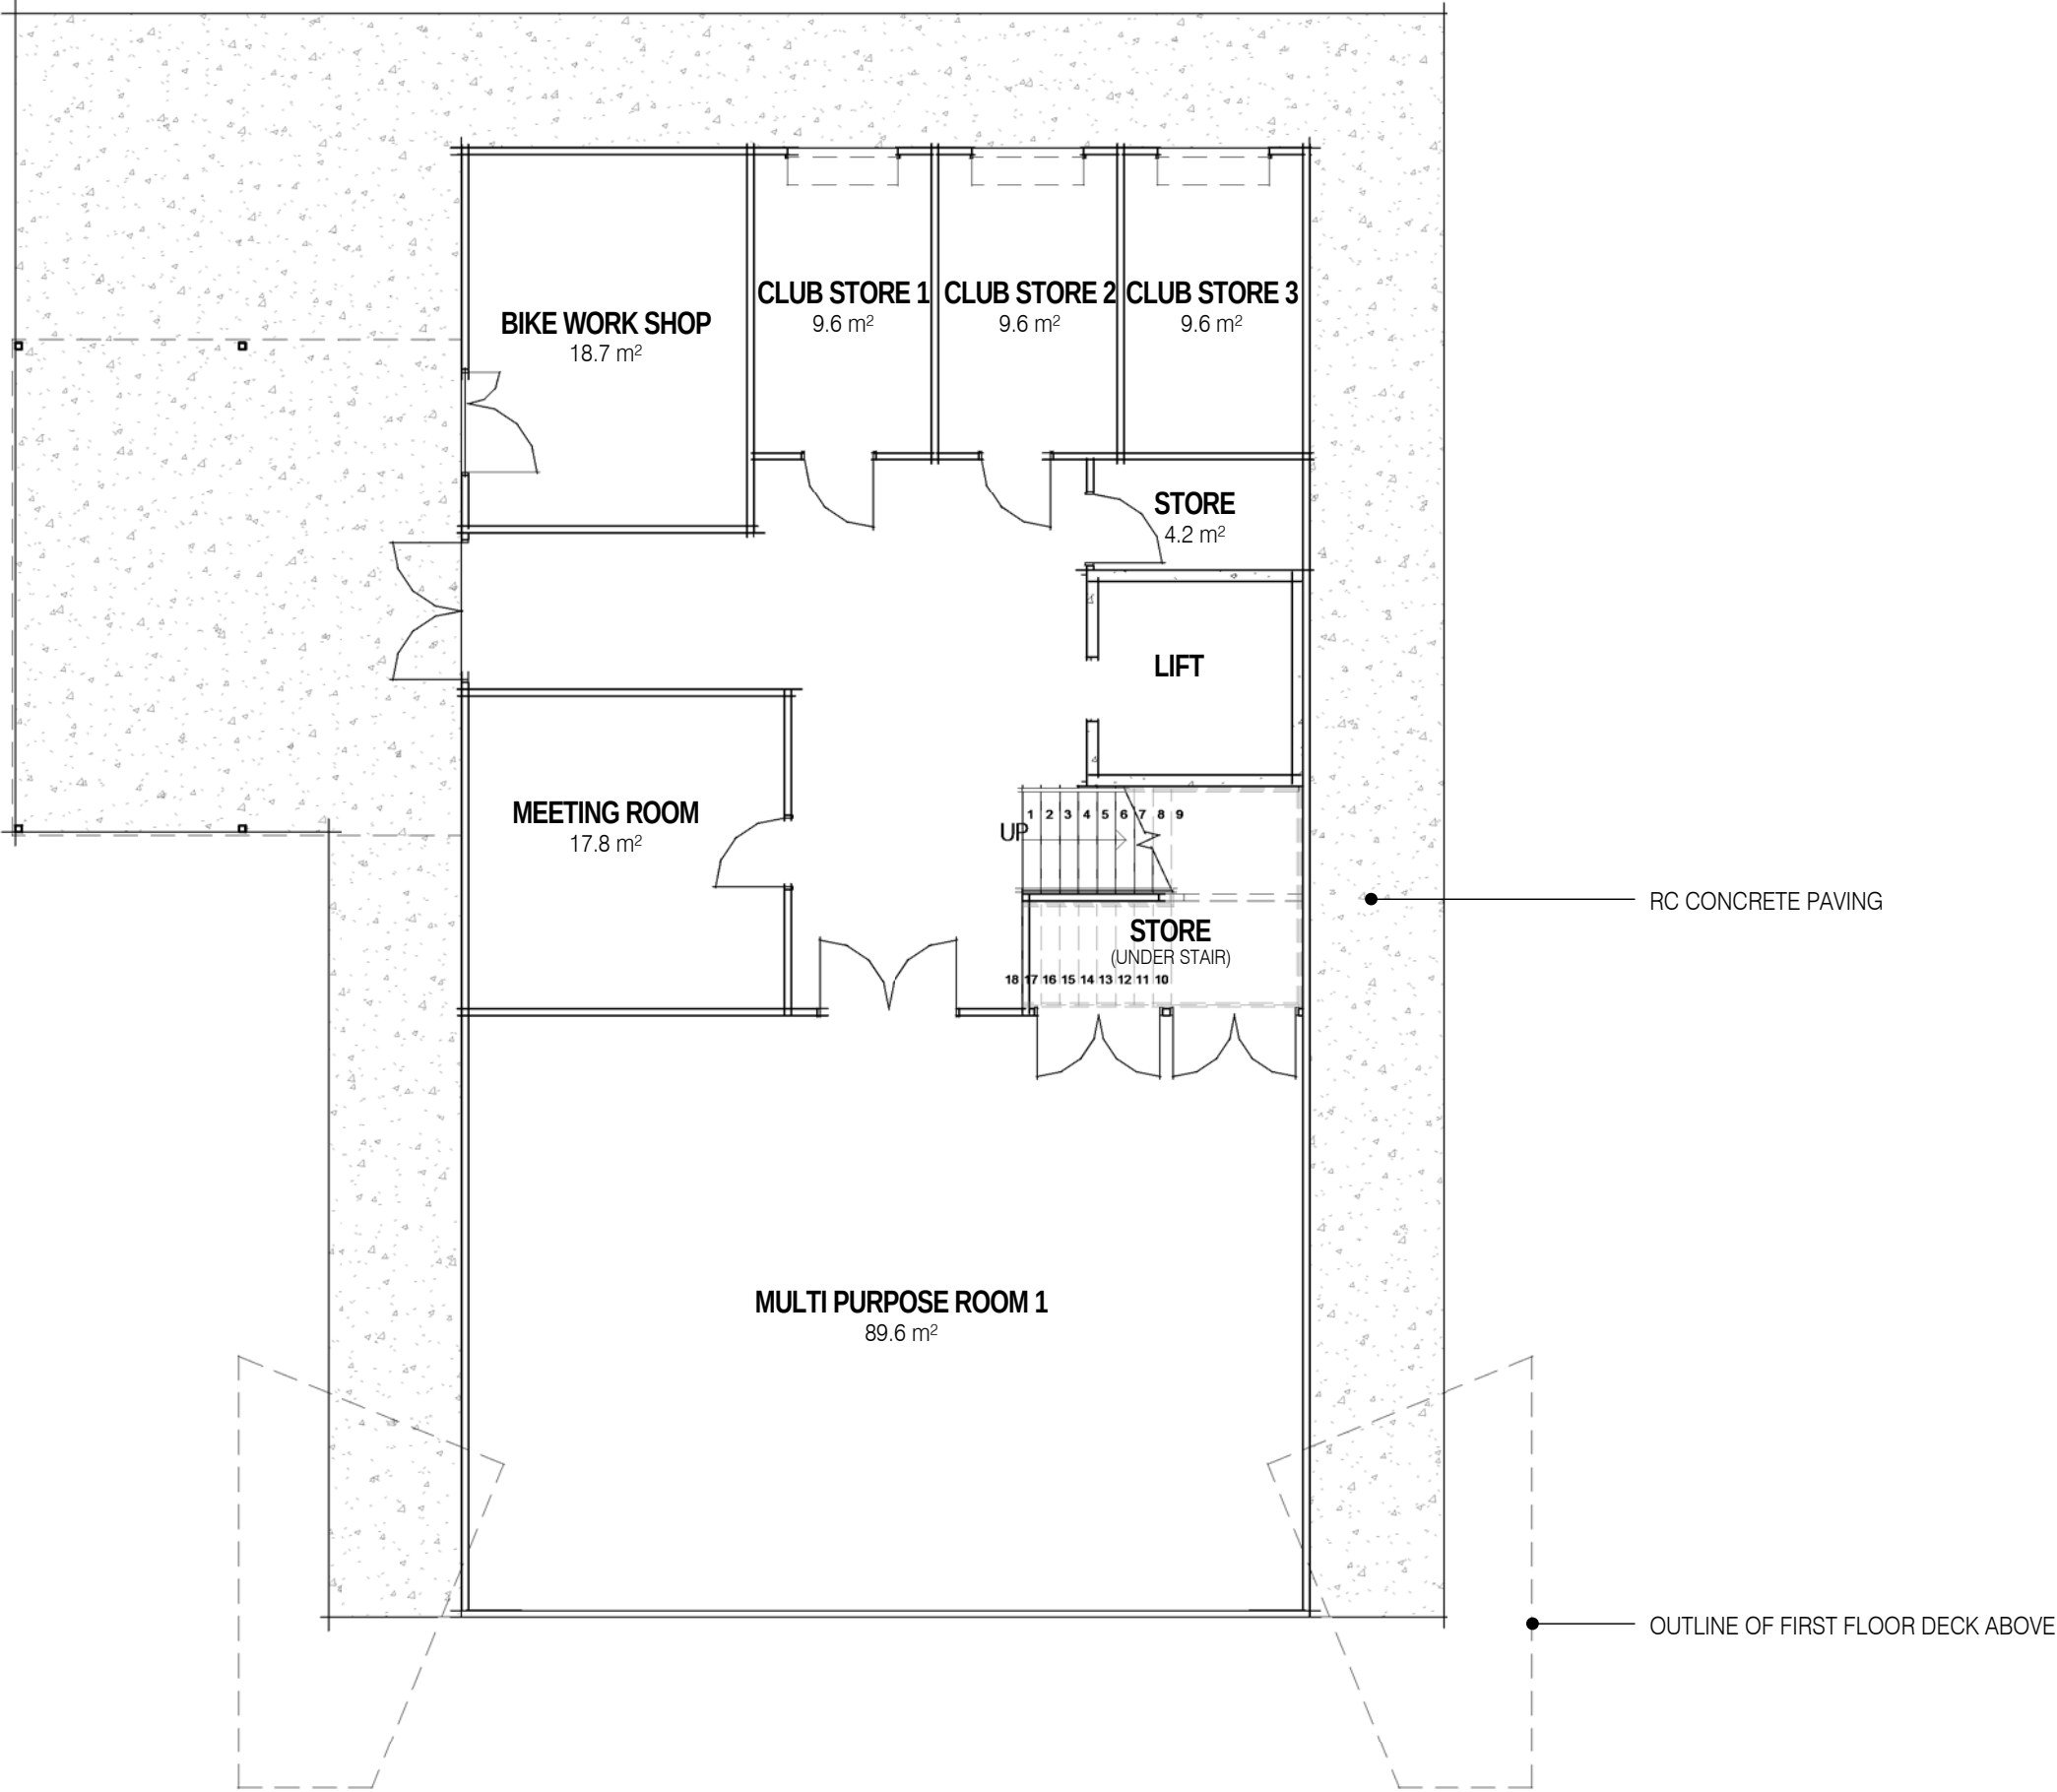

PROPOSED GROUND FLOOR PLAN
SCALE 1 : 100

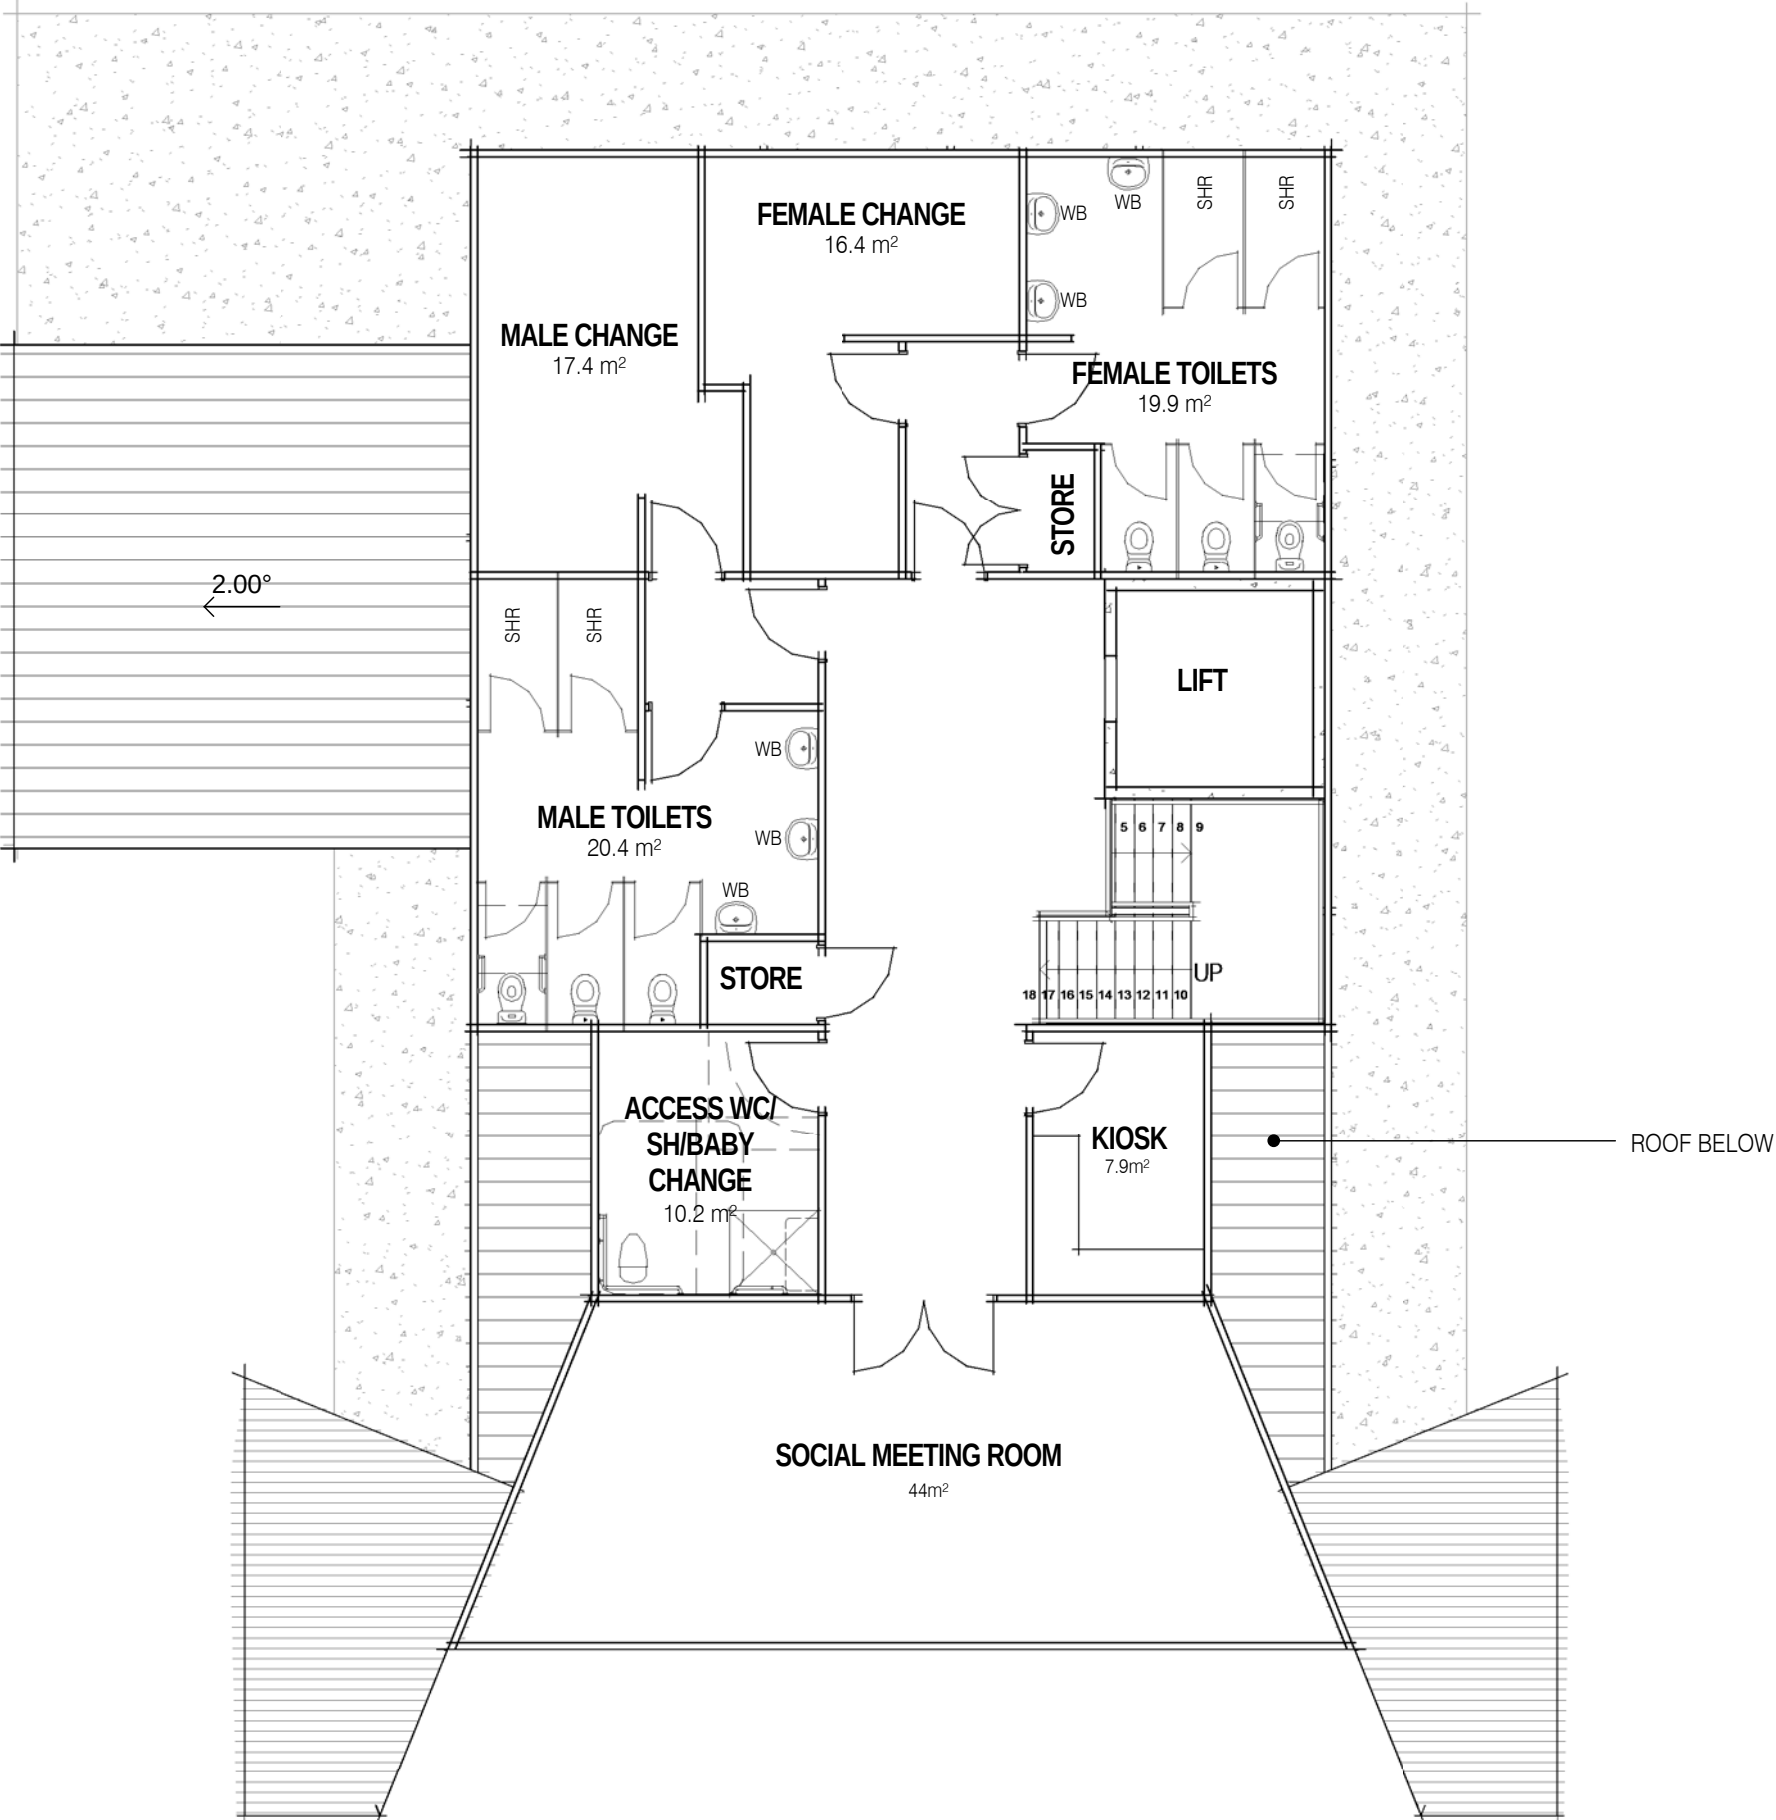

FIRST FLOOR PLAN
SCALE 1 : 100

	STAGE 1
GROUND FLOOR AREA	220m²
FIRST FLOOR AREA	208m²
TOTAL	428m²

